
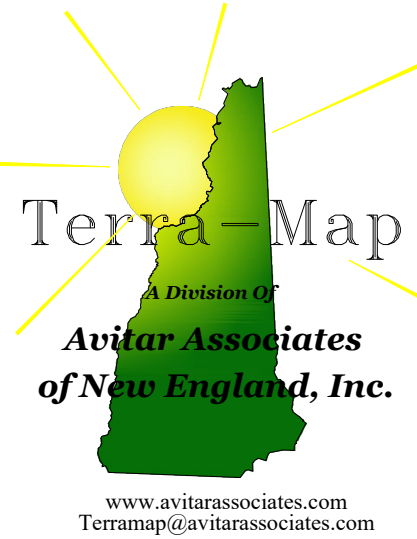


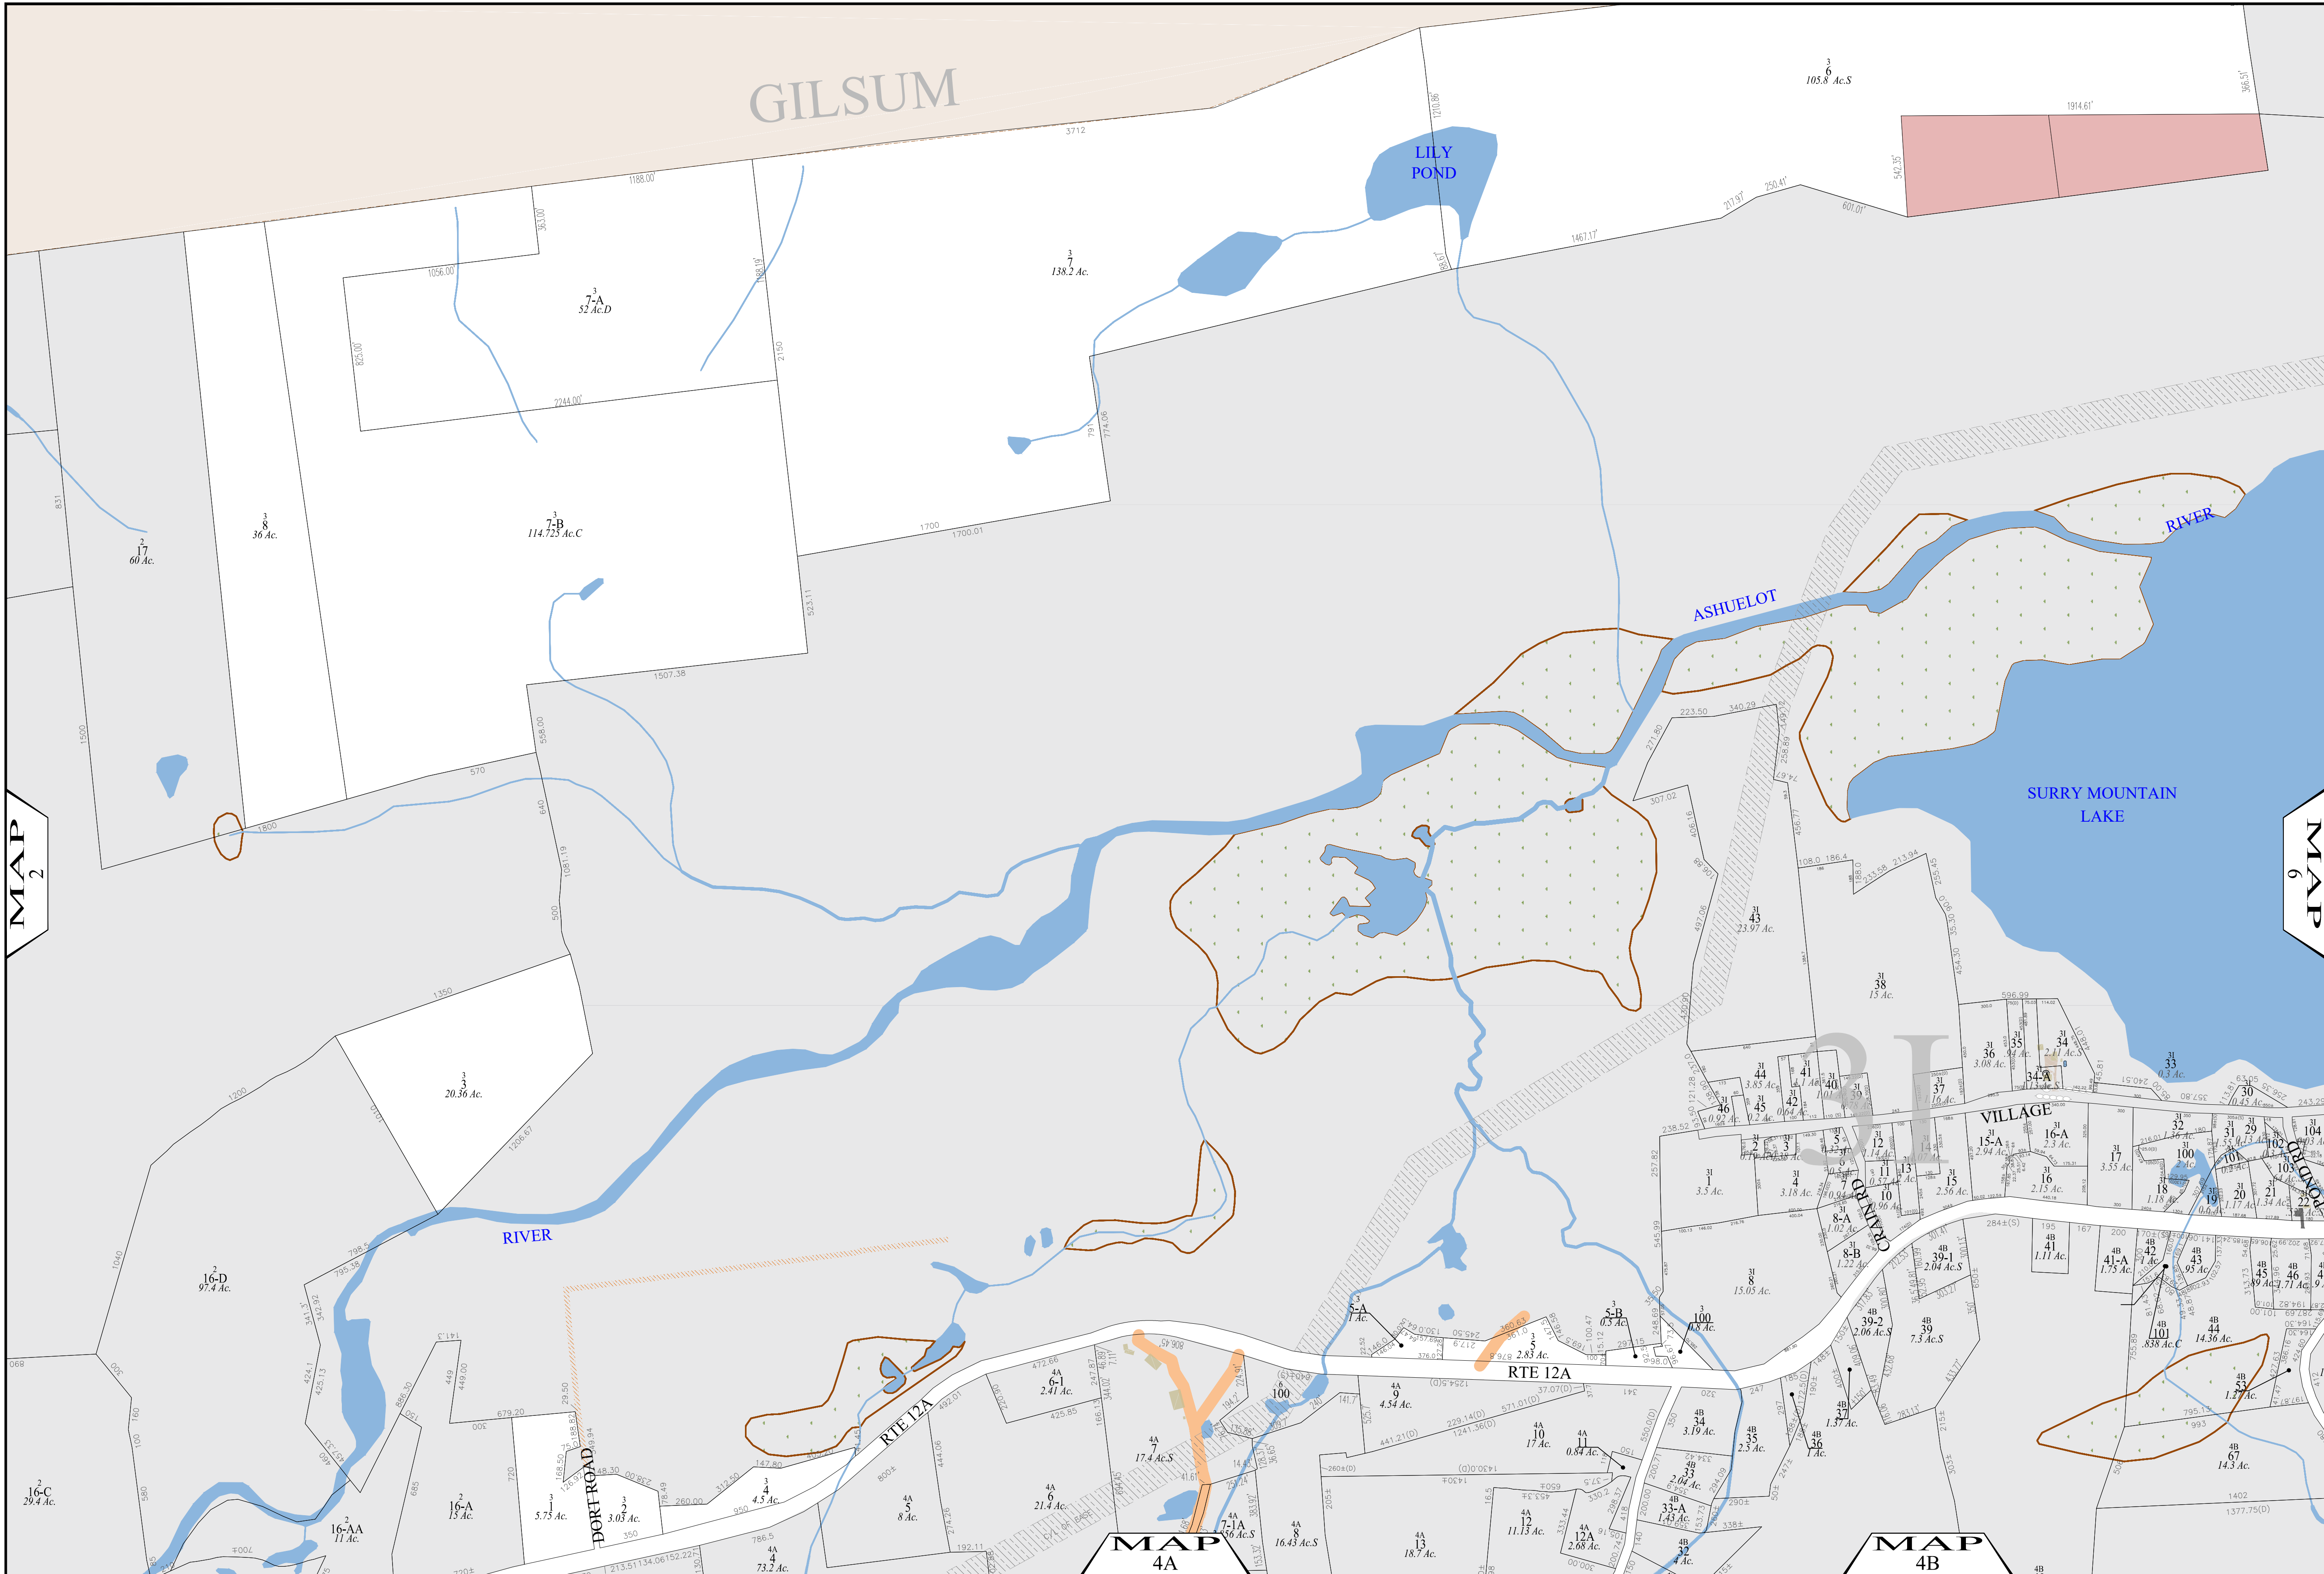

Phone
603 798-4419

Fax
603 798-4263


Town of SURRY

Cheshire County
New Hampshire

LEGEND


Lot-Sub	12-1
Acreage	200 AcS
S-Survey C-Calculated	
Dimensions (Feet)	150.00'
Old Lot Line	—
River	
Wetland	
Lake or Pond	
Transmission Line	
Exempt - Pilot	
Exempt - State	
Exempt - Municipal	
Structure	
ROW/Private Rd	

MAP INDEX

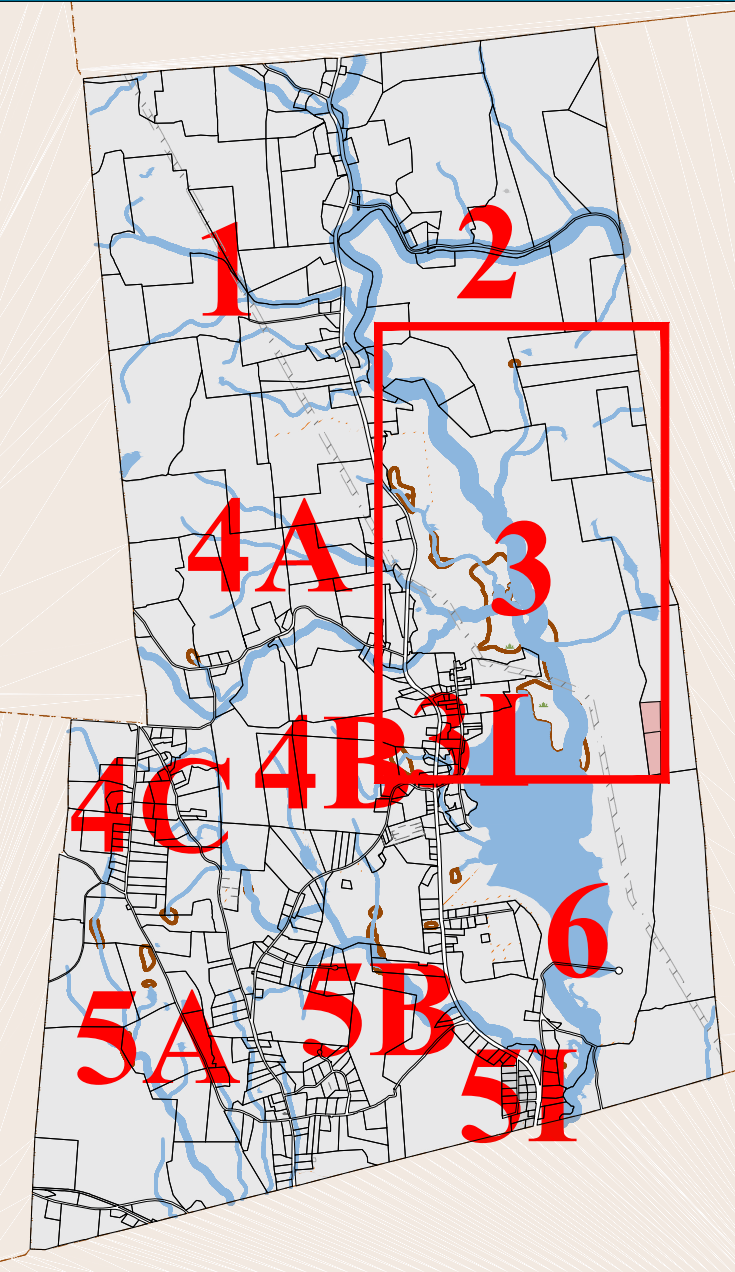

MAP NUMBER

3

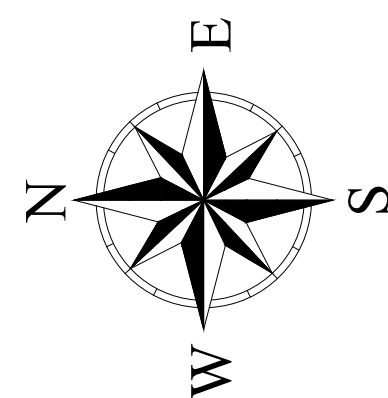

THE HORIZONTAL DATUM IS THE NEW HAMPSHIRE STATE
PLANE COORDINATE SYSTEM, NAD 83.

FOR ASSESSMENT PURPOSES
NOT TO BE USED FOR CONVEYANCES


REVISED APRIL 1, 2025

SCALE

1"=400'

METERS

FEET

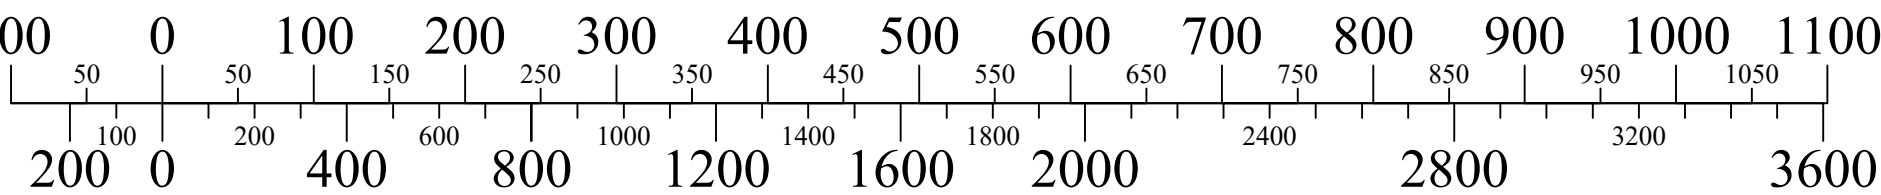

MAP NOTES